



North South Connector

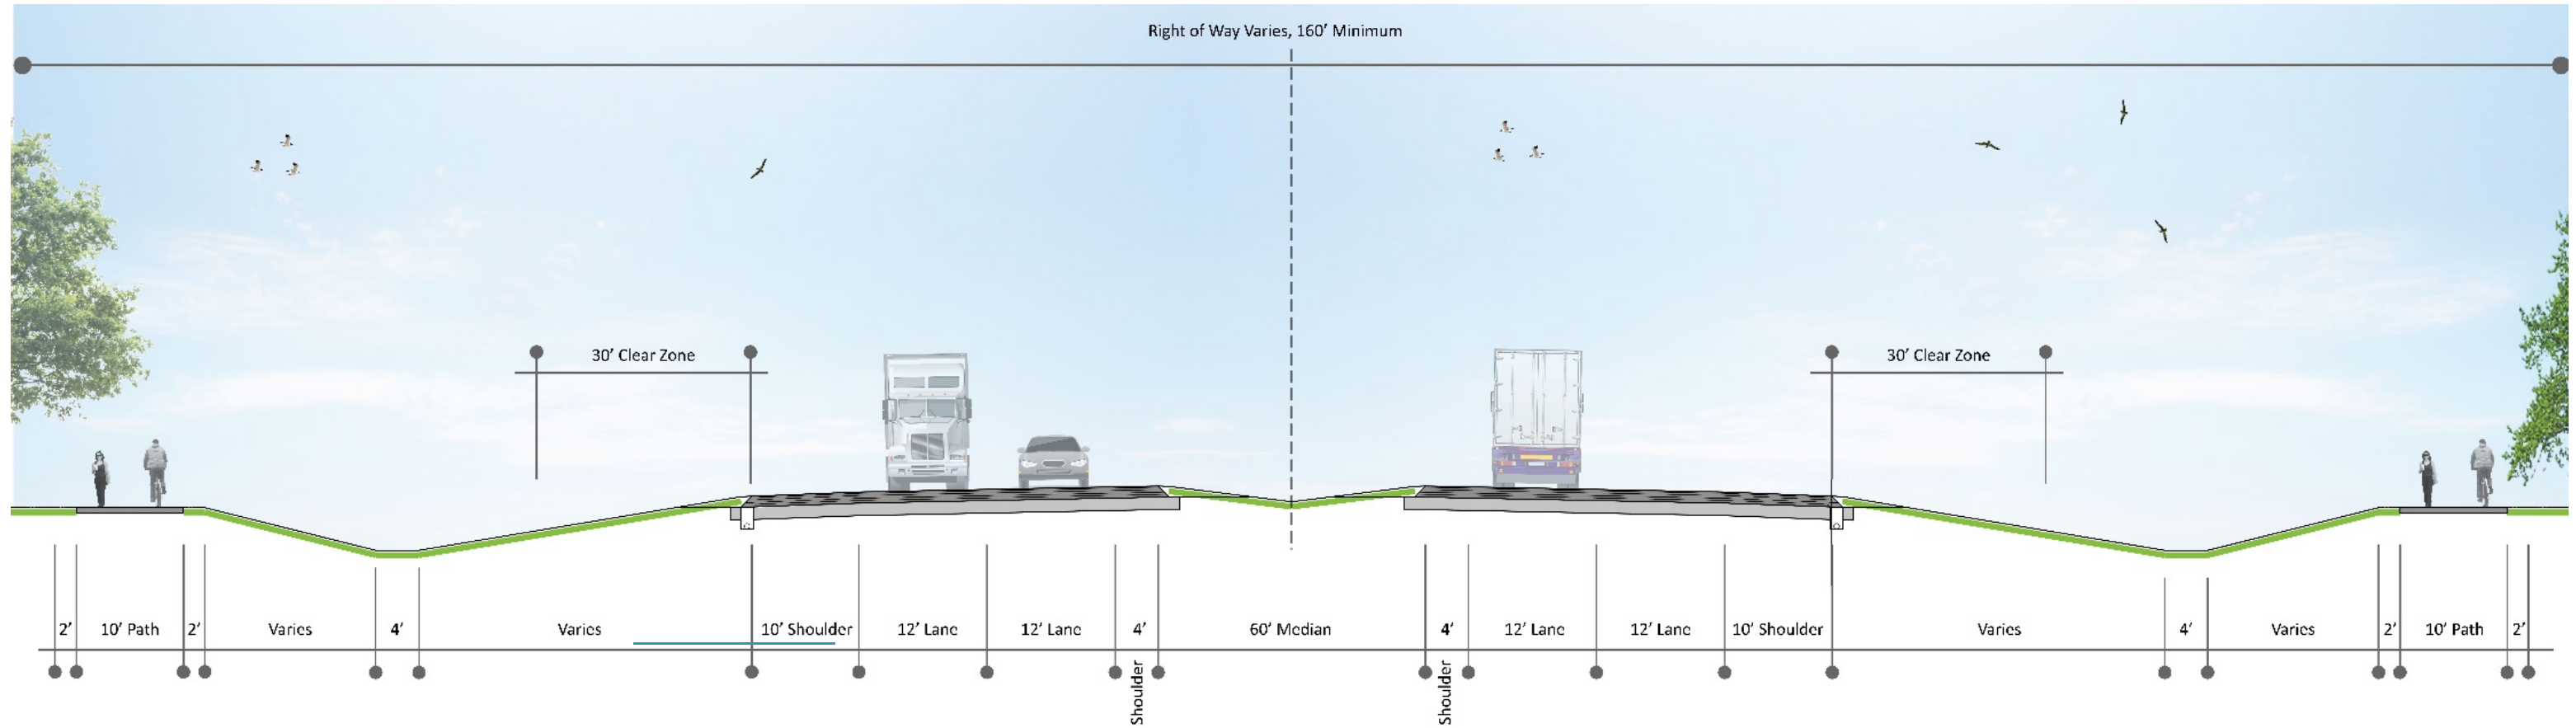

RURAL SECTION
55 MPH Speed Limit

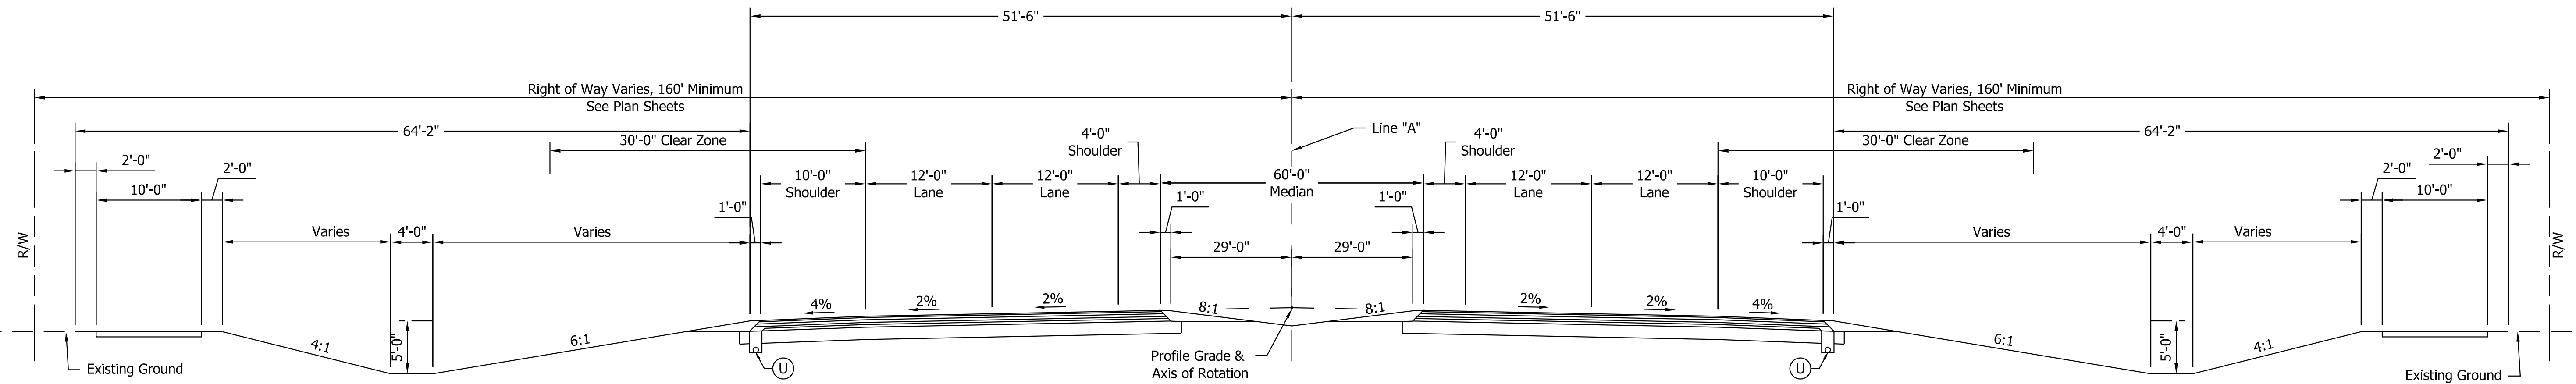

Note:
Tack coat is required beneath each course of HMA material that is placed on newly constructed HMA course or on an existing pavement.

- (15) Curb and Gutter, Concrete, Modified
- (26) Sodding
- (F) 140 LB/SYS HMA Surface, Type B on
220 LB/SYS HMA Intermediate, Type B on
6" Compacted Aggregate, No. 53, Base on
Subgrade Treatment, Type III

- (K1) 165 LB/SYS QC/QA HMA Surface, 3, 70, 9.5mm on
275 LB/SYS QC/QA HMA Intermediate, 3, 70, 19mm on
330 LB/SYS QC/QA HMA Base, 3, 64, 19mm on
250 LB/SYS QC/QA HMA Intermediate OG, 4, 76, 19mm on
330 LB/SYS QC/QA HMA Base, 3, 64, 19mm on
Subgrade Treatment, Type IB
- (U) Underdrain - Pipe, Type 4, Circular, 6"



RECOMMENDED FOR APPROVAL		DESIGN ENGINEER	DATE
DESIGNED: JNH	DRAWN: MDV		
CHECKED: BKA	CHECKED: BKA		

LAPORTE COUNTY EDC	
TYPICAL SECTION 55 - 60 MPH	

HORIZONTAL SCALE	BRIDGE FILE
VERTICAL SCALE	DESIGNATION
SURVEY BOOK	SHEETS
ELECTRONIC	of
CONTRACT	PROJECT

File Name: S:\2015\2015-0302\Road\CAD\MS&DWG\SHL_Type_Sec.dwg Plot Date: 1/15/2018 Plotted By: Clark, Ryan