



# North South Connector

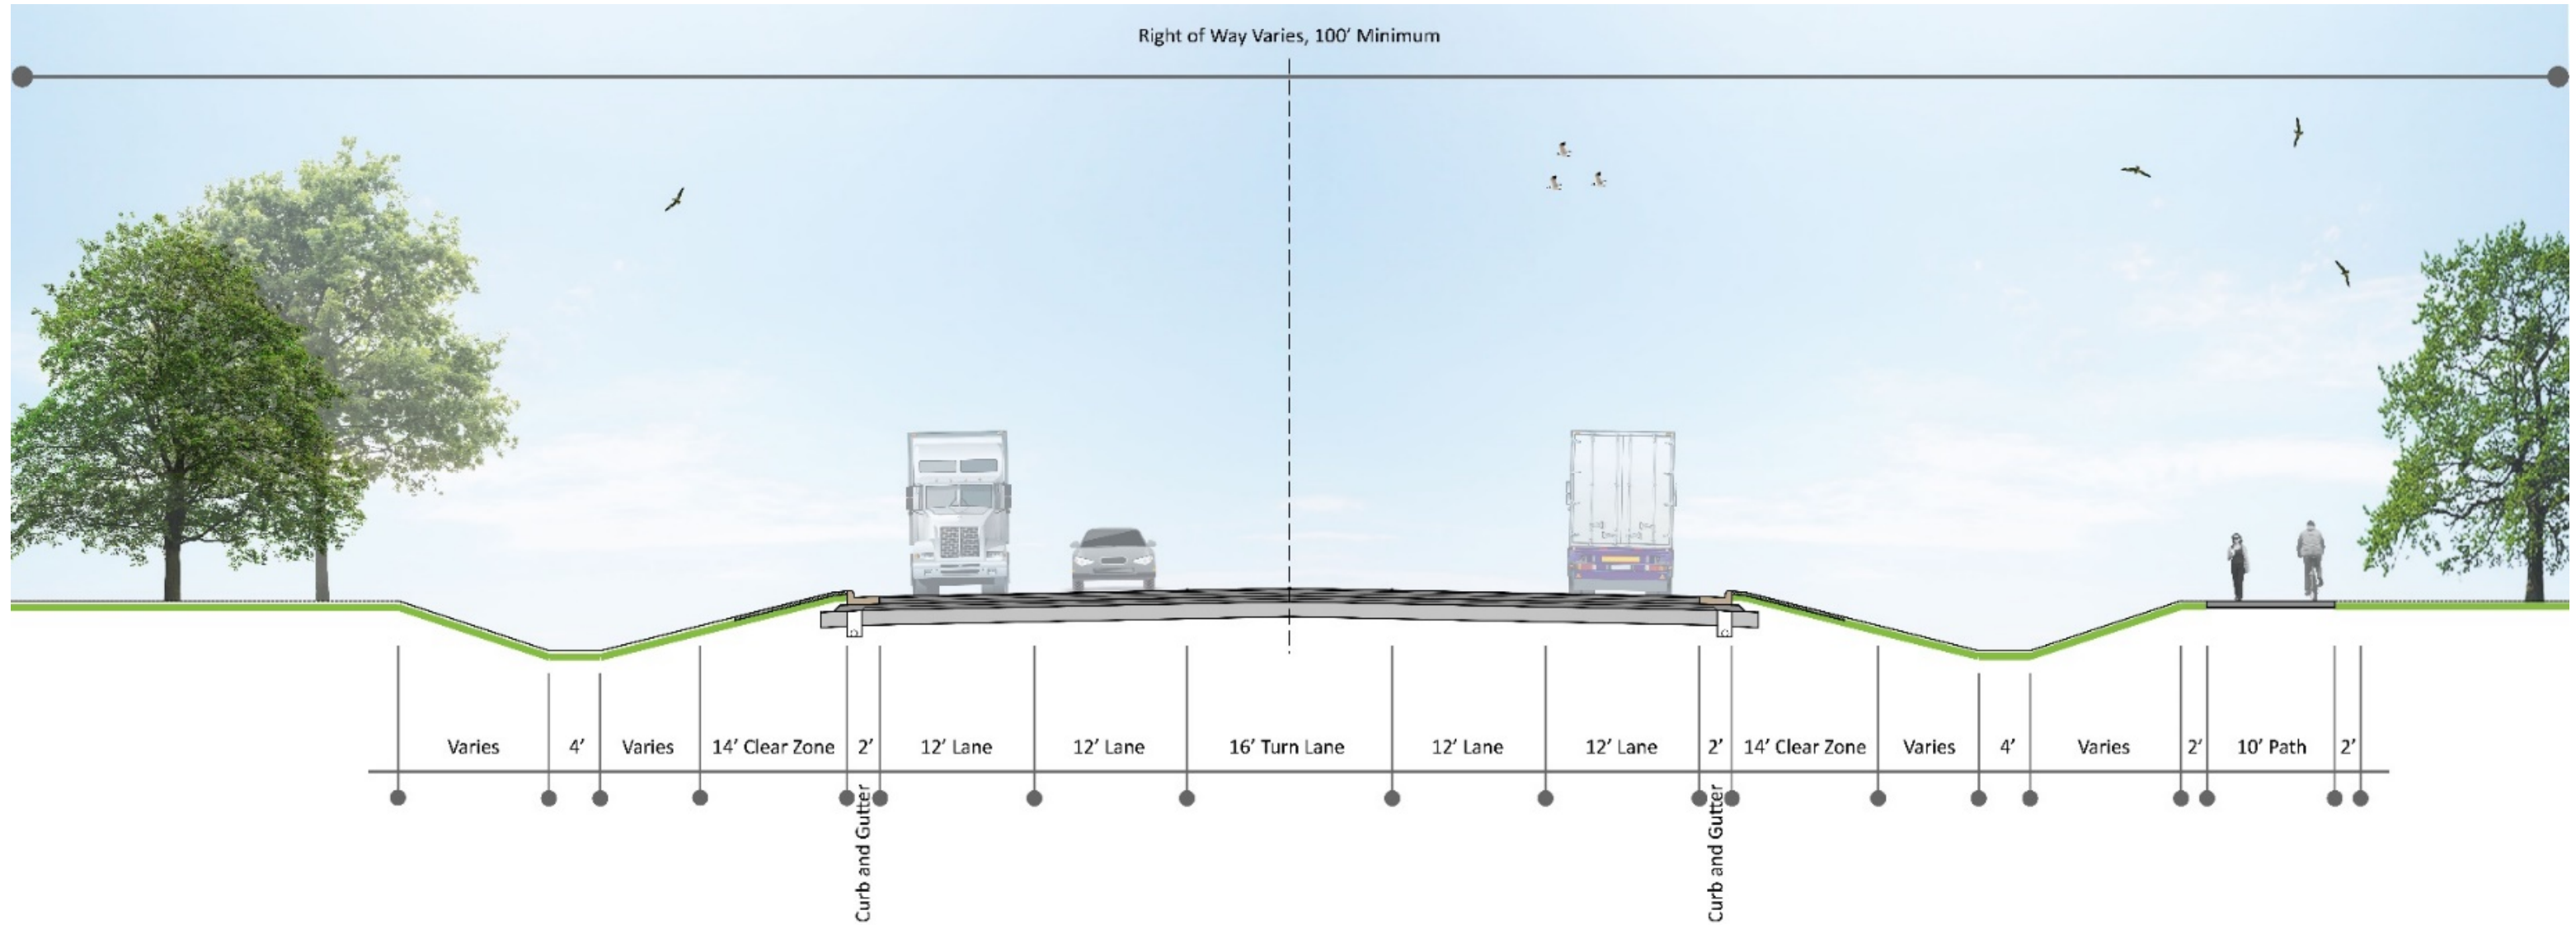

**URBAN SECTION**  
*35 MPH Speed Limit*

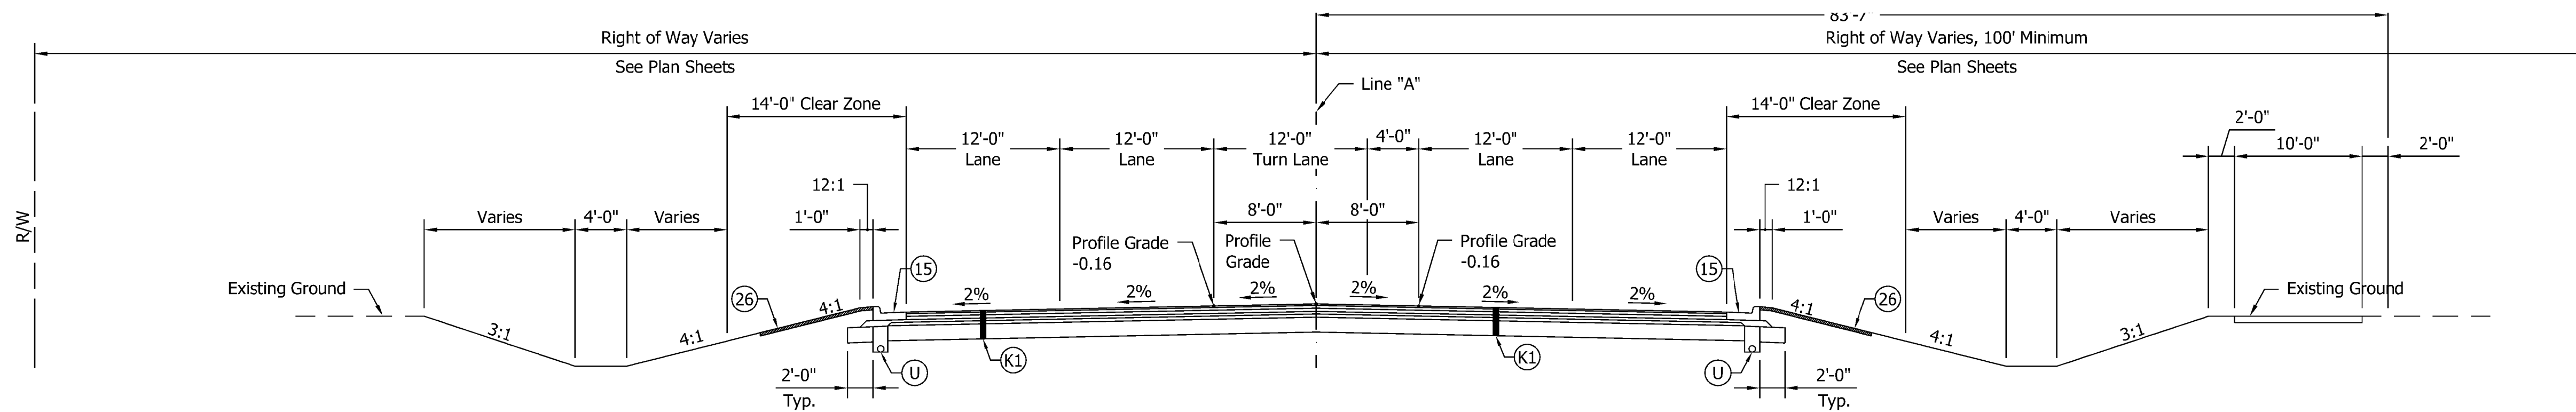

Note:  
Tack coat is required beneath each course of HMA material that is placed on newly constructed HMA course or on an existing pavement.

- (15) Curb and Gutter, Concrete, Modified
- (26) Sodding
- (F) 140 LB/SYS HMA Surface, Type B on  
220 LB/SYS HMA Intermediate, Type B on  
6" Compacted Aggregate, No. 53, Base on  
Subgrade Treatment, Type III

- (K1) 165 LB/SYS QC/QA HMA Surface, 3, 70, 9.5mm on  
275 LB/SYS QC/QA HMA Intermediate, 3, 70, 19mm on  
330 LB/SYS QC/QA HMA Base, 3, 64, 19mm on  
250 LB/SYS QC/QA HMA Intermediate OG, 4, 76, 19mm on  
330 LB/SYS QC/QA HMA Base, 3, 64, 19mm on  
Subgrade Treatment, Type IB
- (U) Underdrain - Pipe, Type 4, Circular, 6"



RECOMMENDED FOR APPROVAL \_\_\_\_\_  
DESIGN ENGINEER DATE

DESIGNED: JNH DRAWN: MDV

CHECKED: BKA CHECKED: BKA

LAPORTE COUNTY EDC

TYPICAL SECTION  
35 MPH

HORIZONTAL SCALE	BRIDGE FILE
VERTICAL SCALE	DESIGNATION
SURVEY BOOK	SHEETS
ELECTRONIC	of
CONTRACT	PROJECT